

ADDENDUM #1


Request for Proposal SPC-11-19-20 Construction Manager at Risk


Posted February 24, 2020

Due to the requirement to avoid meetings over the next two weeks, the **Mandatory Pre-Submission & Walkthrough Meeting** scheduled for Wednesday 3/18/2020 at 2:00 pm is cancelled.

To assist interested contractors in preparing their qualifications, find attached vacant and concept floor plans of the areas where the third floor and fourth floor where work will occur. A photo is also attached that shows an area of an unfinished floor. In addition, at each floor, a nearby finished open area will be converted to a Conference Room as shown.

All other dates on the SUMMARIZED SCHEDULE OF EVENTS remain the same. RFQ questions can be submitted as delineated in this REQUEST FOR QUALIFICATIONS and Qualifications are still due on 04/06/2020 at 2:00 p.m.

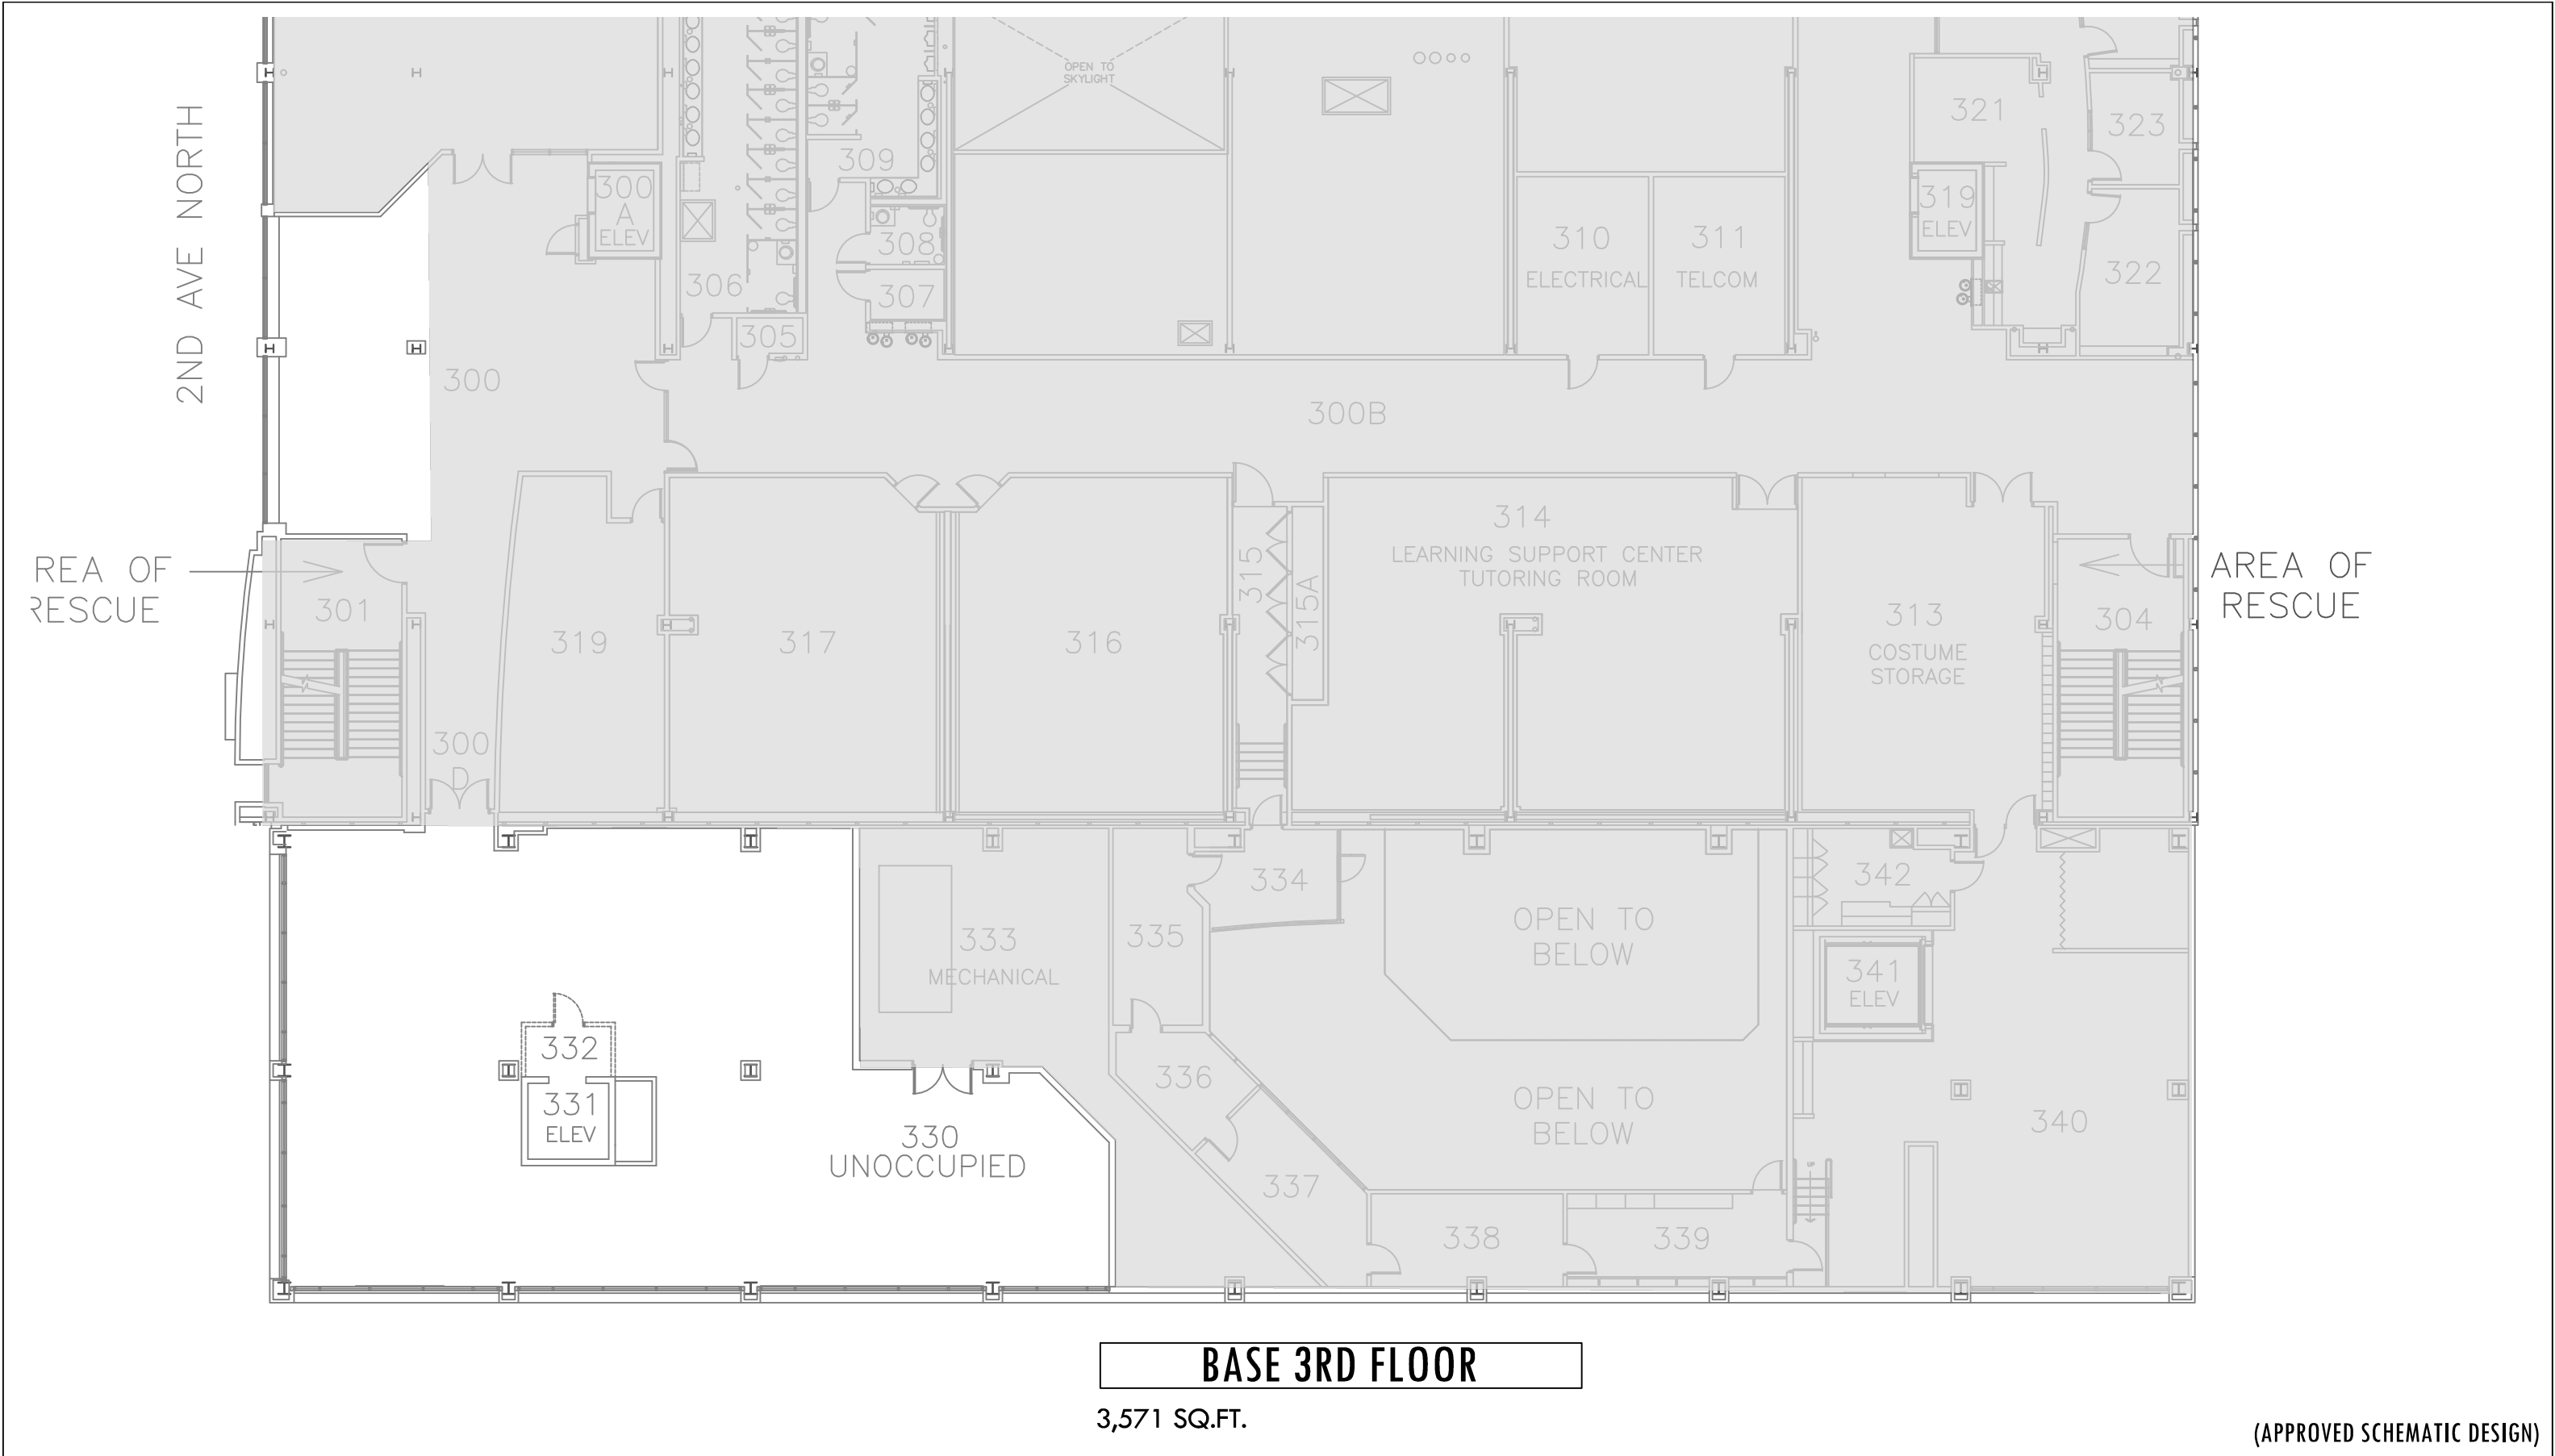

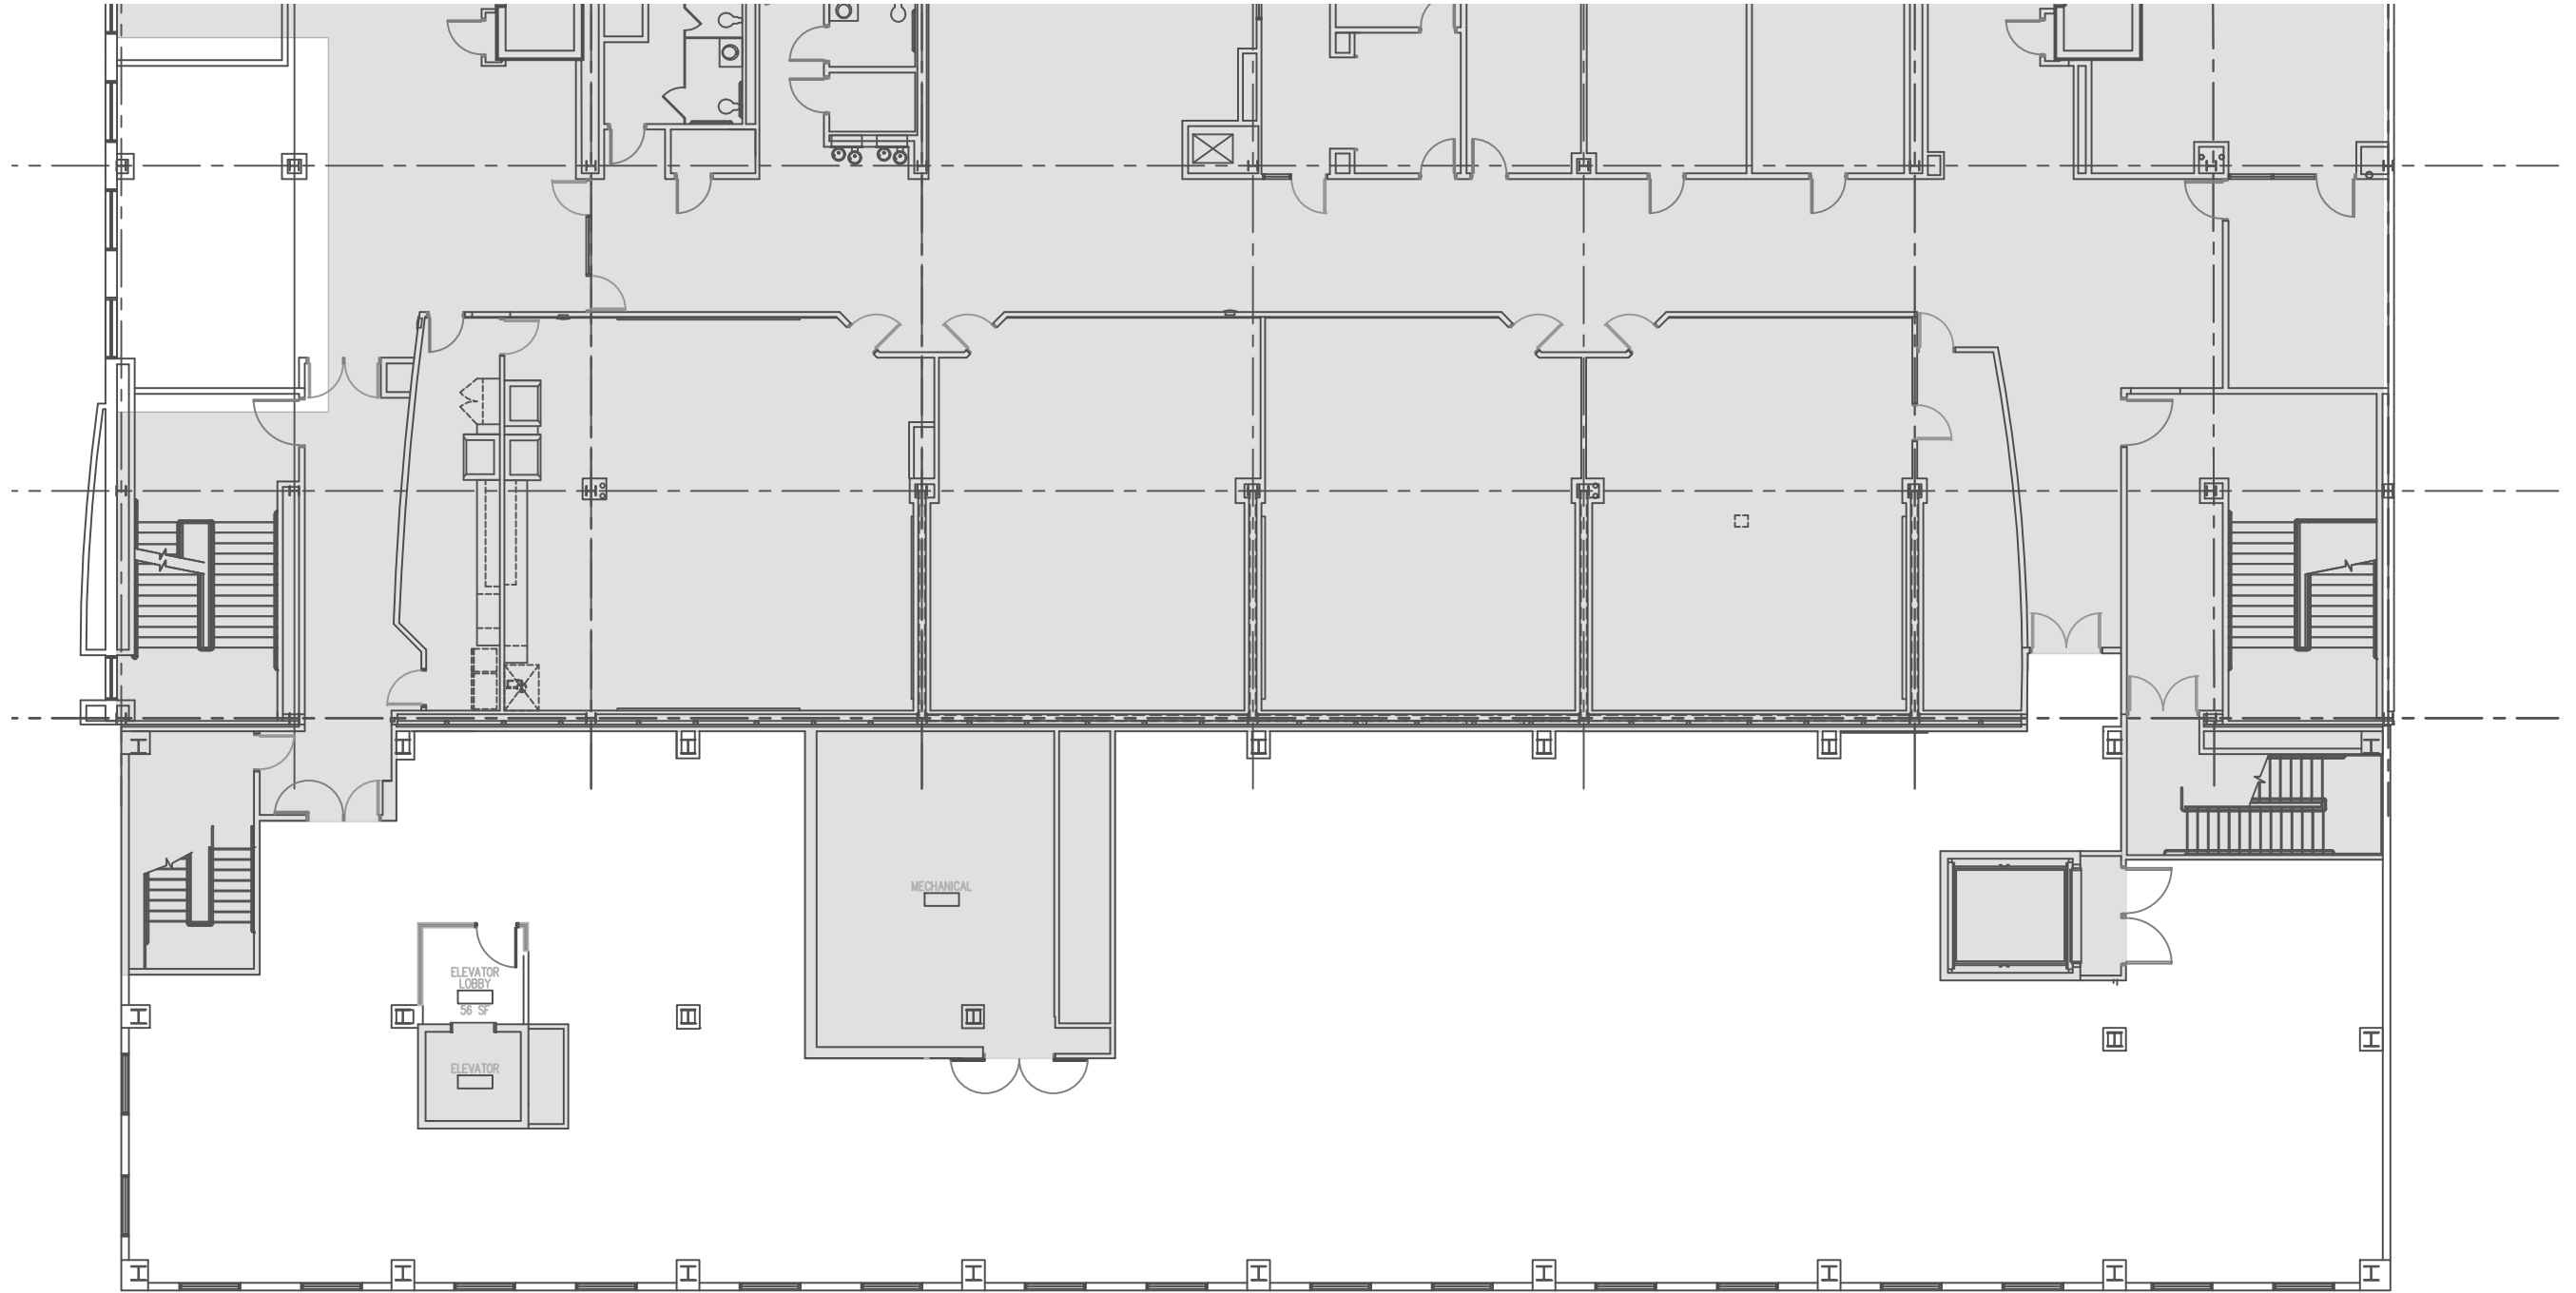

FOURTH FLOOR BASE PLAN

8,356 GROSS SQ.FT. RENOVATION AREA

(APPROVED SCHEMATIC DESIGN)



ST. PETERSBURG COLLEGE - FACILITIES PLANNING & INSTITUTIONAL SERVICES

**4TH FLOOR
DOWNTOWN CENTER**

**BASE 4TH FLOOR RENOVATION:
ADMINISTRATION DEPARTMENT
FOUNDATION DEPARTMENT
LEGAL DEPARTMENT**

SCALE: 1/16" = 1'-0"

SITE: 15 - DTC

BLDG: 0501

DATE: 01.17.20





CONCEPT 3RD FLOOR

3,571 SQ.FT.

(APPROVED SCHEMATIC DESIGN)



ST. PETERSBURG COLLEGE - FACILITIES PLANNING & INSTITUTIONAL SERVICES

**3RD FLOOR
DOWNTOWN CENTER**

**CONCEPT 3RD FLOOR RENOVATION:
OFFICE OF THE PRESIDENT**

SCALE: 1/32" = 1'-0"


SITE: 15 - DTC

BLDG: 0501

DATE: 02.26.20



CONFERENCE
ROOM

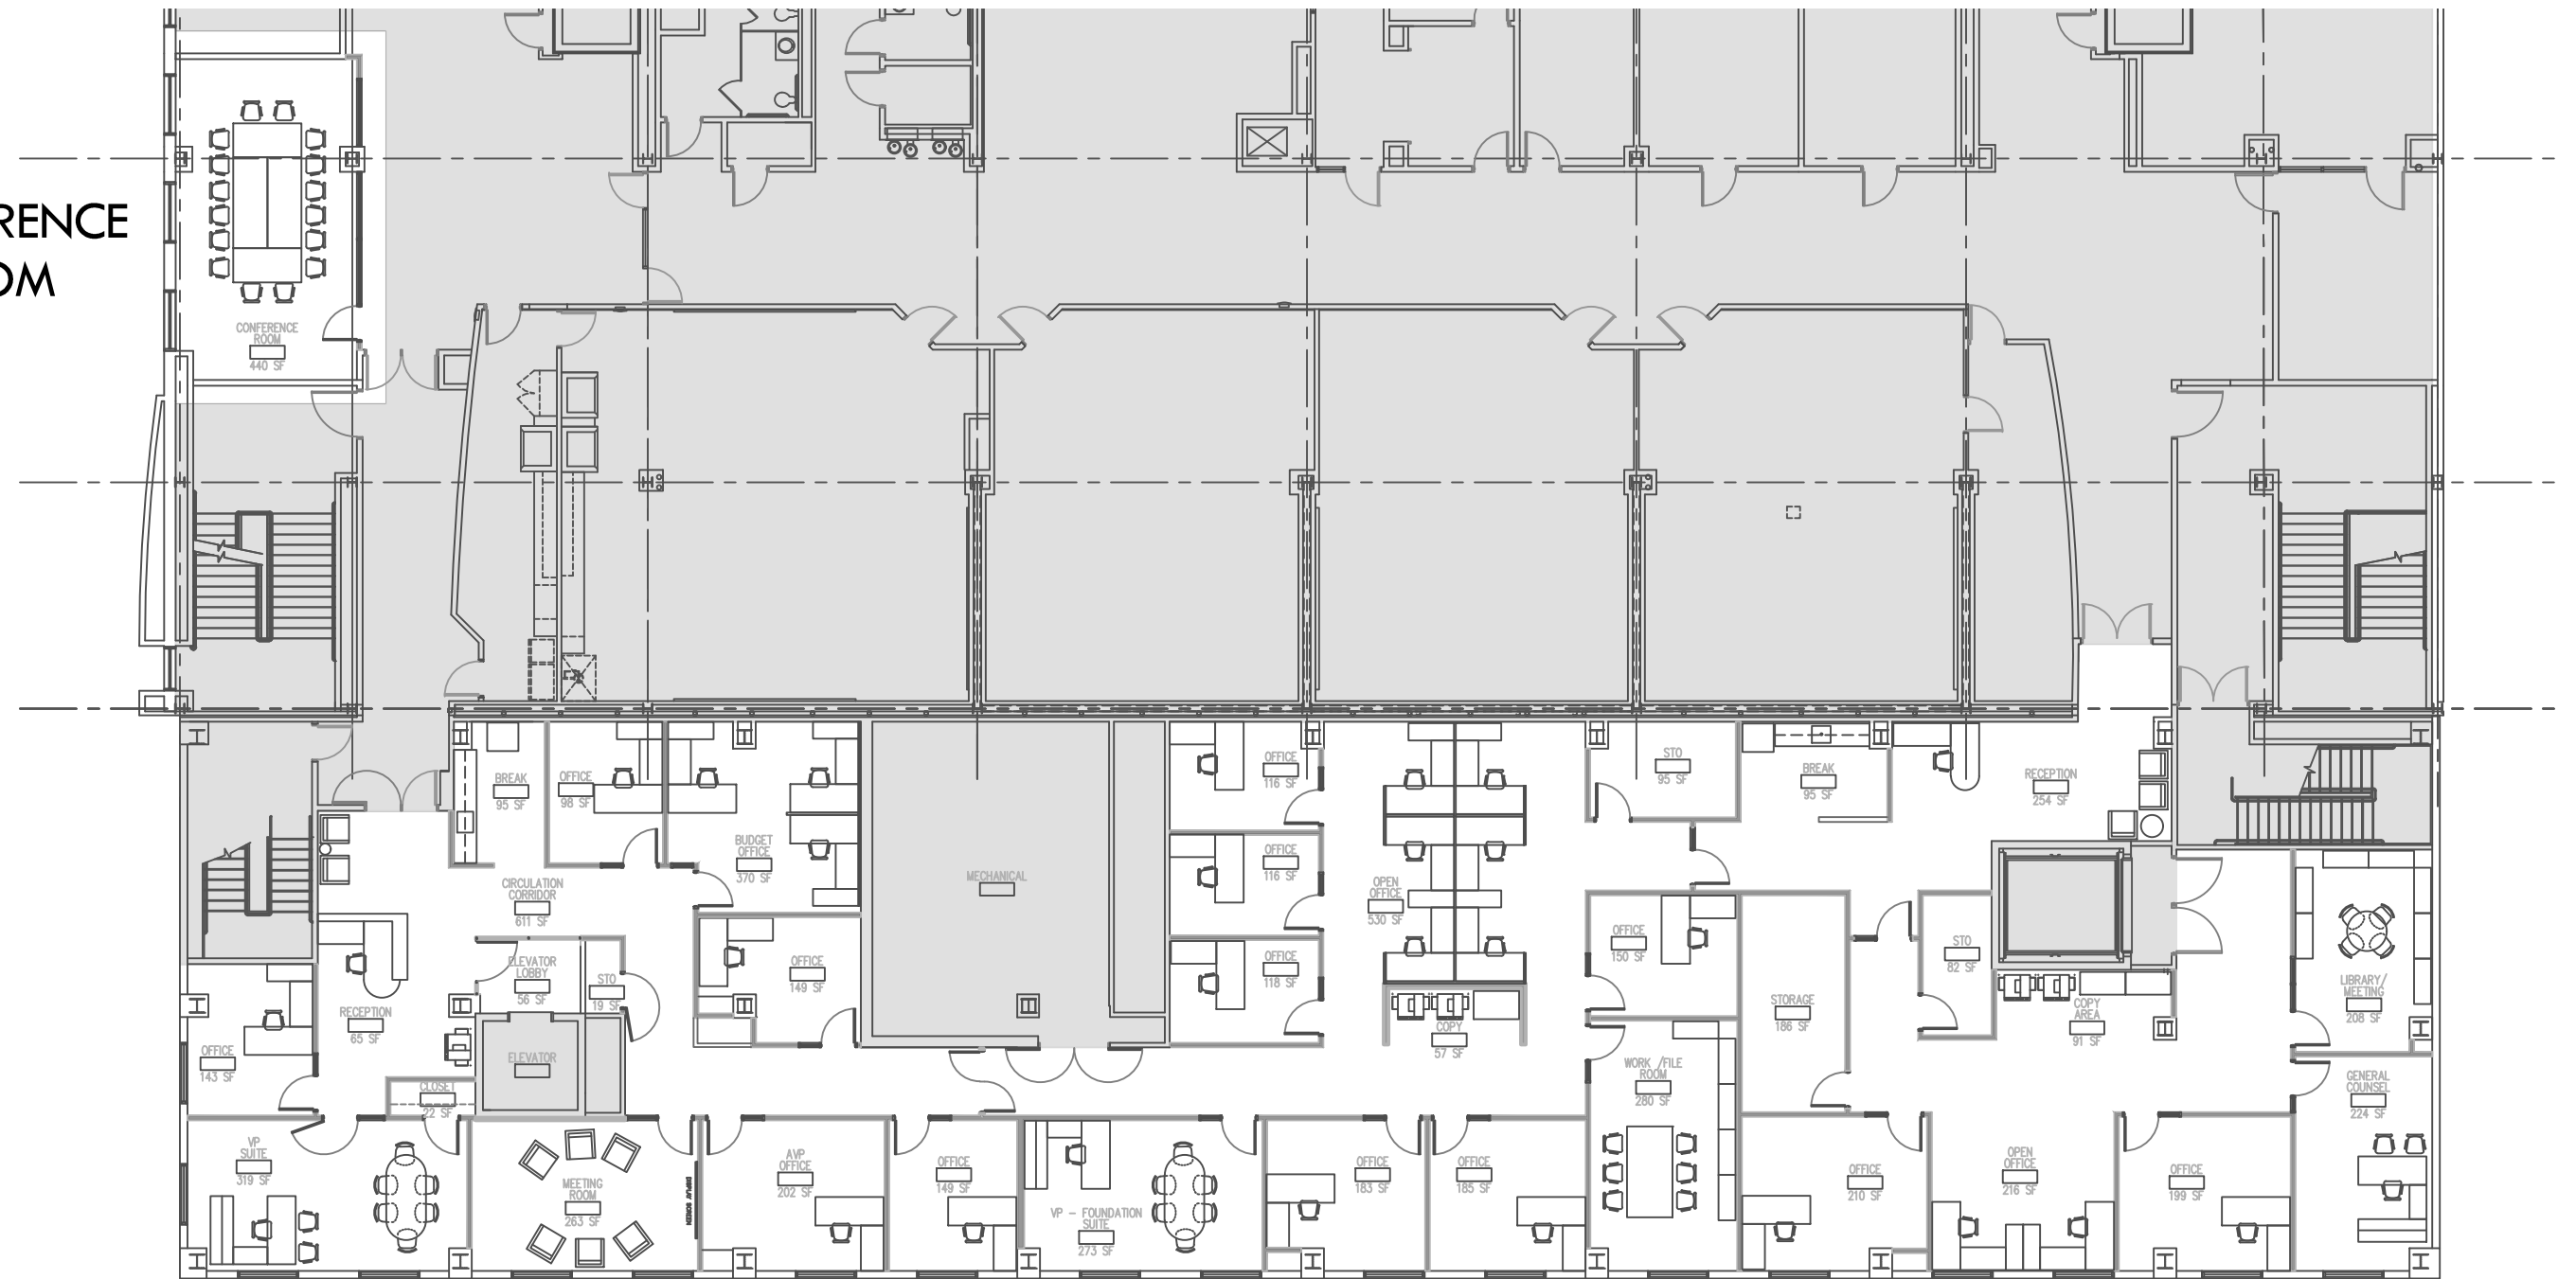

ADMINISTRATION
& BUDGET

FOUNDATION DEPT

LEGAL DEPT

FOURTH FLOOR PLAN

8,356 GROSS SQ.FT. RENOVATION AREA

(APPROVED SCHEMATIC DESIGN)



ST. PETERSBURG COLLEGE - FACILITIES PLANNING & INSTITUTIONAL SERVICES

4TH FLOOR
DOWNTOWN CENTER

CONCEPT 4TH FLOOR RENOVATION:
ADMINISTRATION DEPARTMENT
FOUNDATION DEPARTMENT
LEGAL DEPARTMENT

SCALE: 1/16" = 1'-0"
SITE: 15 - DTC
BLDG: 0501
DATE: 01.17.20



