

-

ADDENDUM #1


Request for Proposal SPC-12-19-20 Design Build

Posted March 6, 2020

Due to the COVID19 pandemic and social distancing, the **Mandatory Pre-Submission & Walkthrough Meeting** on Monday March 30, 2020 is **cancelled**.

To assist interested contractors in preparing their qualifications, attached find Addendum 1 which includes floor plans of the areas. Photos are also attached that show the current condition.

All other dates on the SUMMARIZED SCHEDULE OF EVENTS remain the same. RFQ questions can be submitted as delineated in this REQUEST FOR QUALIFICATIONS and Qualifications are still due on 04/17/2020 at 2:00 p.m.

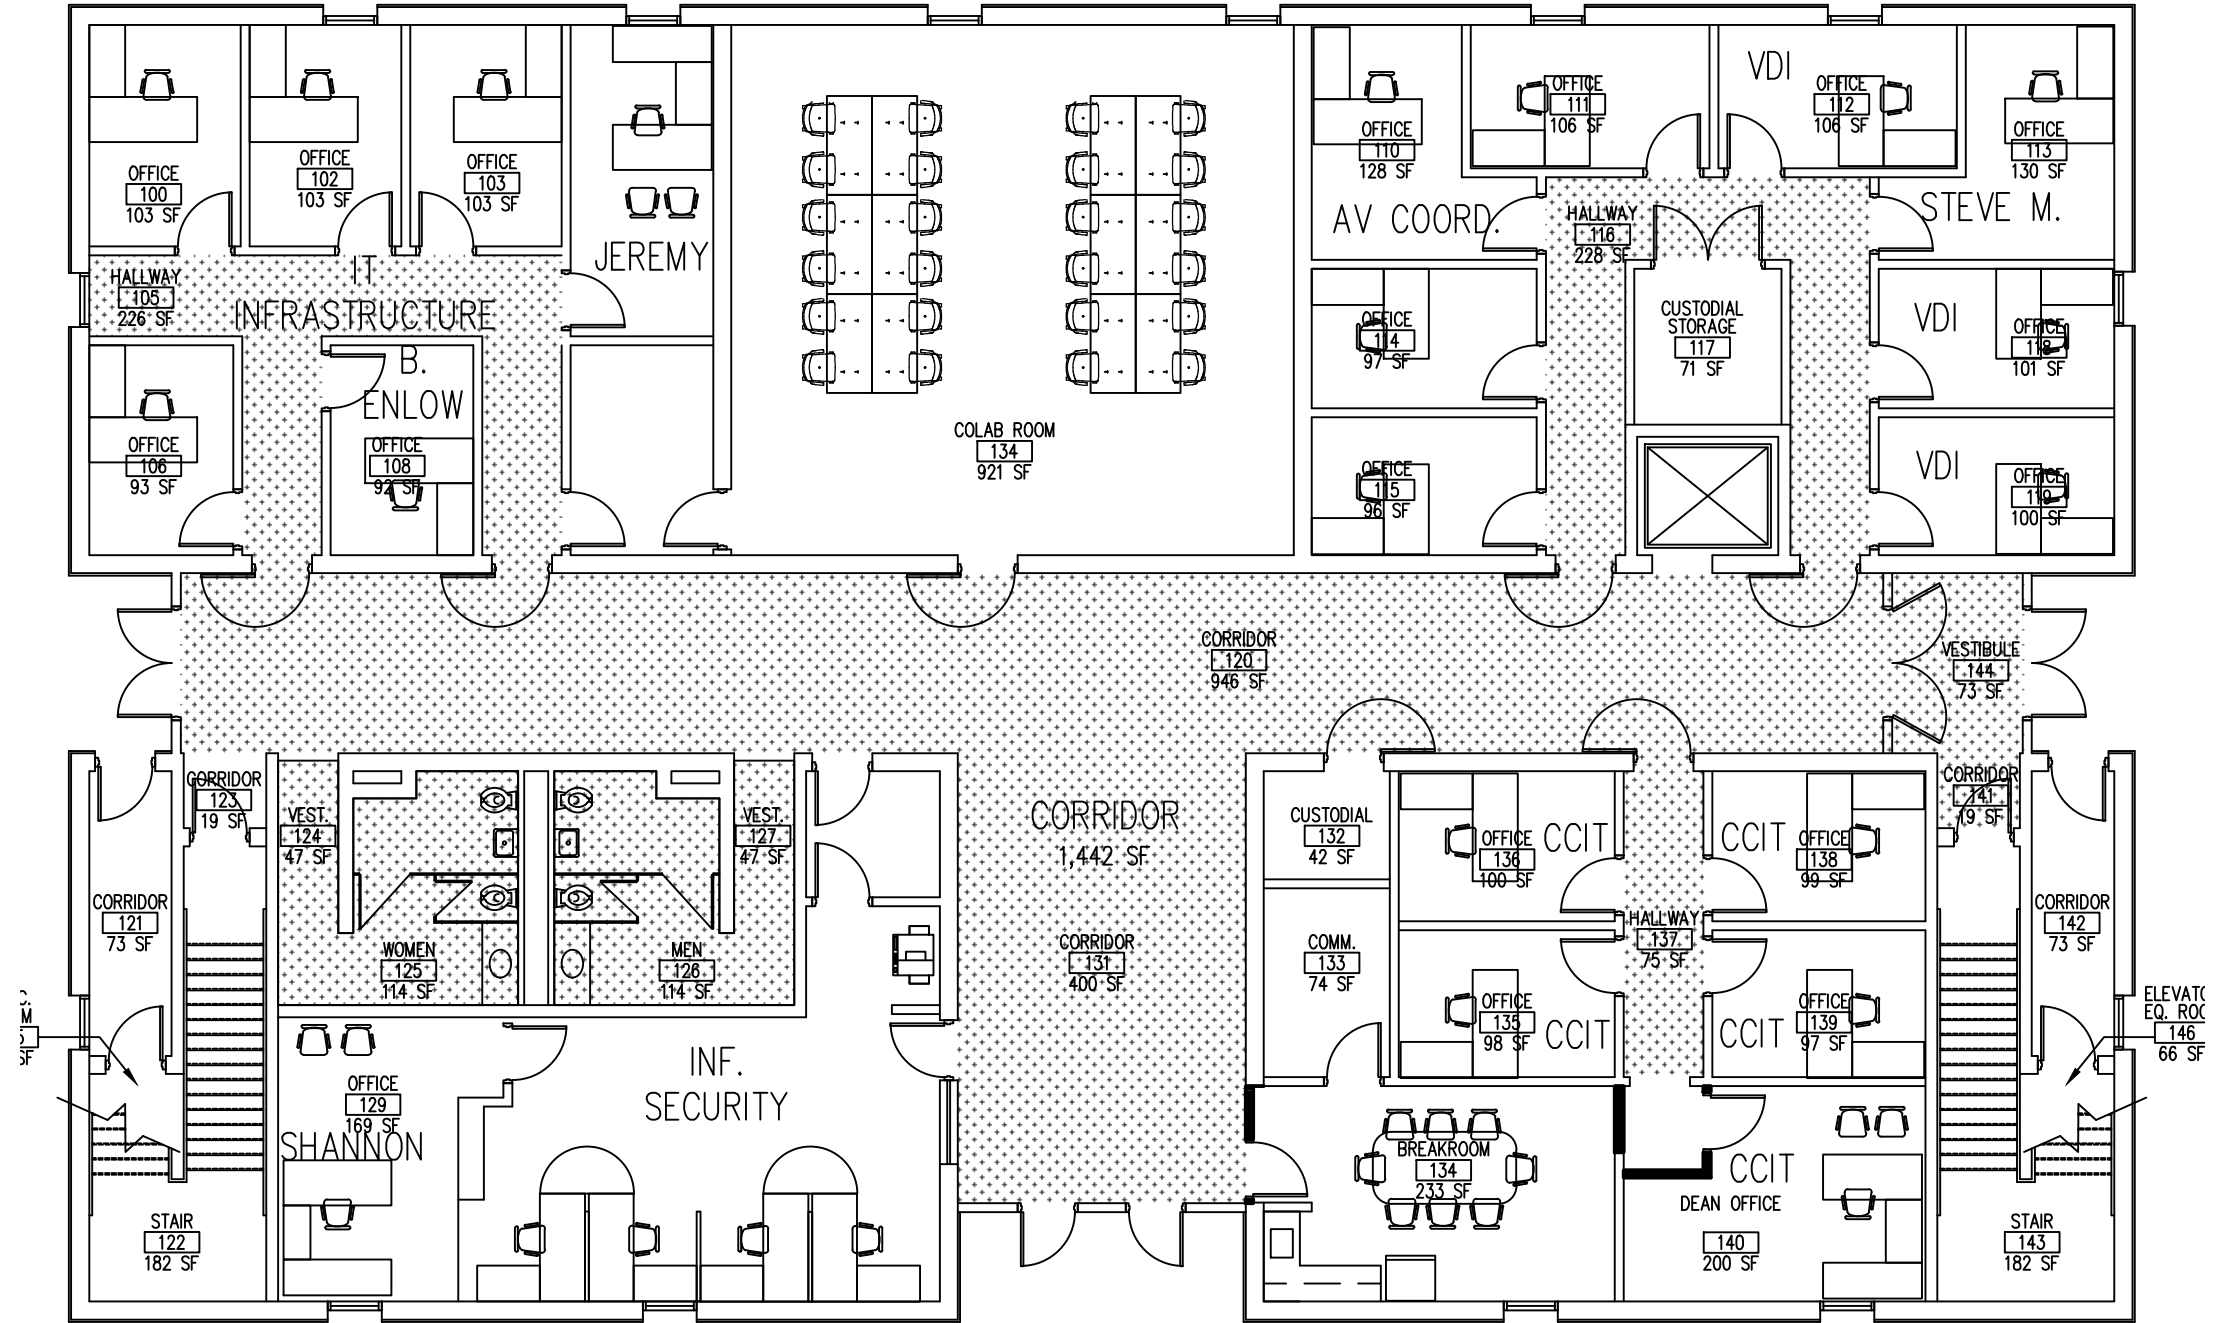

I.T. DEPARTMENT (OPTION 2)



ST. PETERSBURG COLLEGE - FACILITIES PLANNING & INSTITUTIONAL SERVICES
**BUSINESS TECHNOLOGIES (BT) FIRST FLOOR
 CLEARWATER CAMPUS**


**PROPOSED RENOVATION SPACES:
 I.T. DEPARTMENT
 CALL CENTER**

SCALE: 3/32" = 1'-0"

SITE: 02 - CLEARWATER

BLDG: 0044



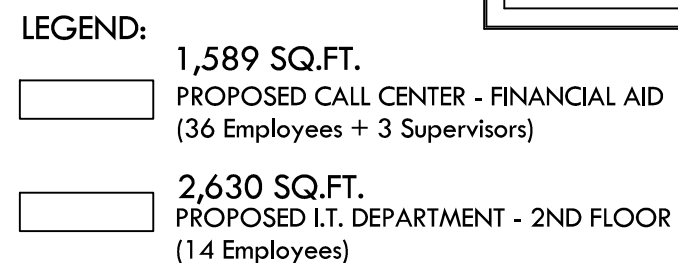

ST. PETERSBURG COLLEGE - FACILITIES PLANNING & INSTITUTIONAL SERVICES

**BUSINESS TECHNOLOGIES (BT) FIRST FLOOR
CLEARWATER CAMPUS**

PROPOSED RENOVATION SPACES: I.T. DEPARTMENT CALL CENTER

BLDG:	0044
-------	------







